



VEILINJE KJØREBANE
Profil nr 70 Skala: 1:200

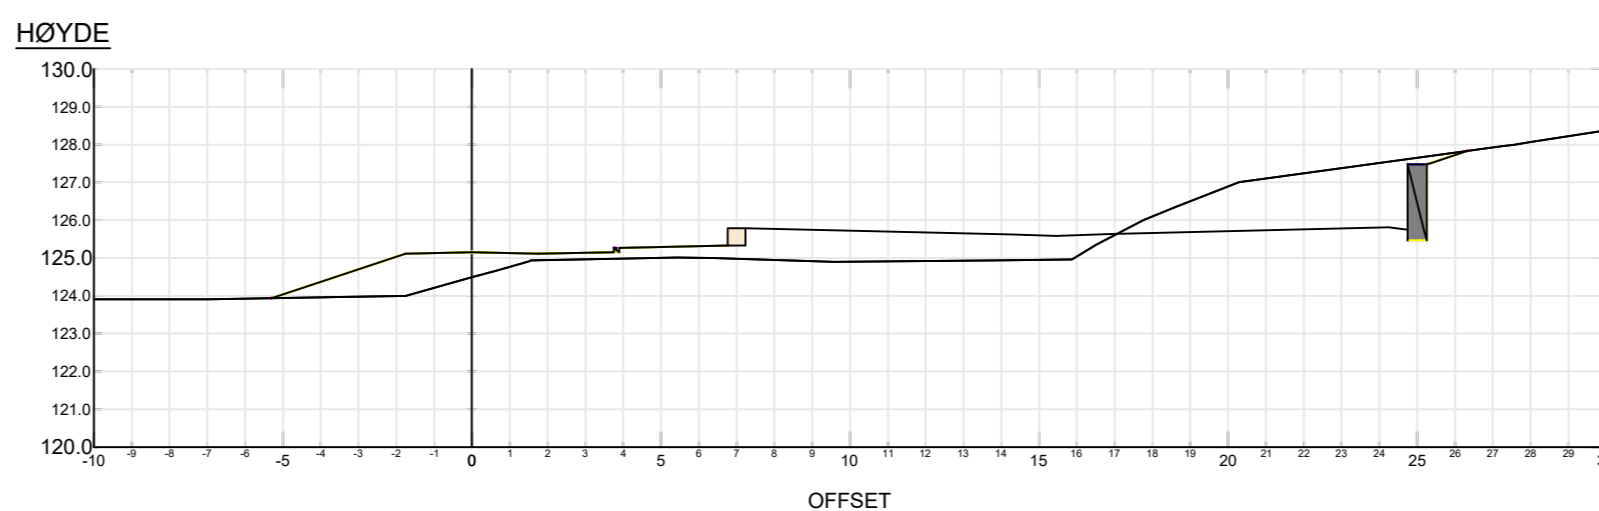


VEILINJE KJØREBANE
Profil nr 120 Skala: 1:200

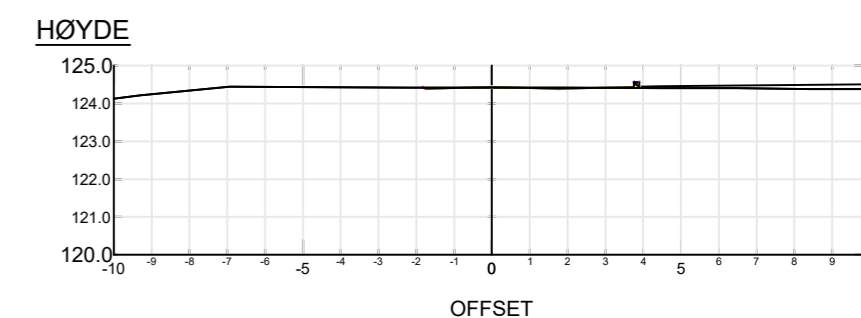


VEILINJE KJØREBANE
Profil nr 10 Skala: 1:200




VEILINJE KJØREBANE
Profil nr 80 Skala: 1:200

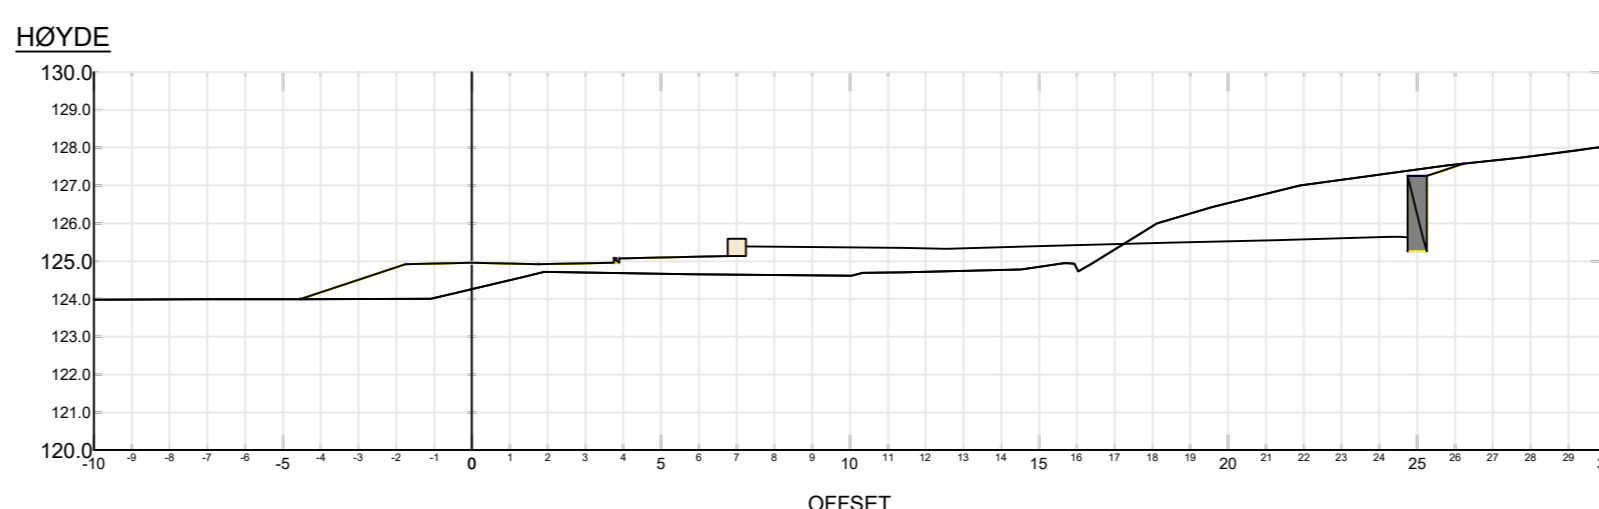


VEILINJE KJØREBANE
Profil nr 130 Skala: 1:200

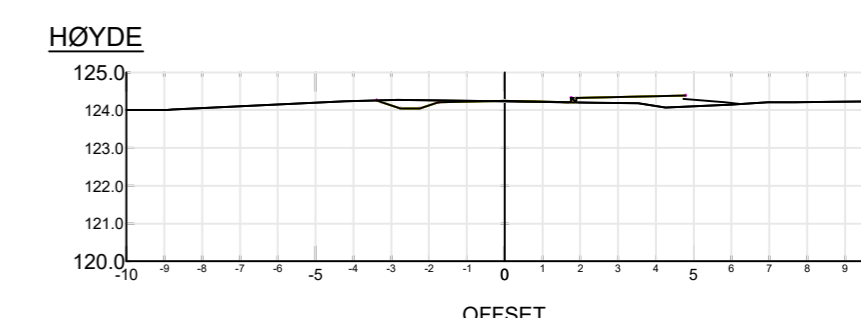


VEILINJE KJØREBANE
Profil nr 20 Skala: 1:200

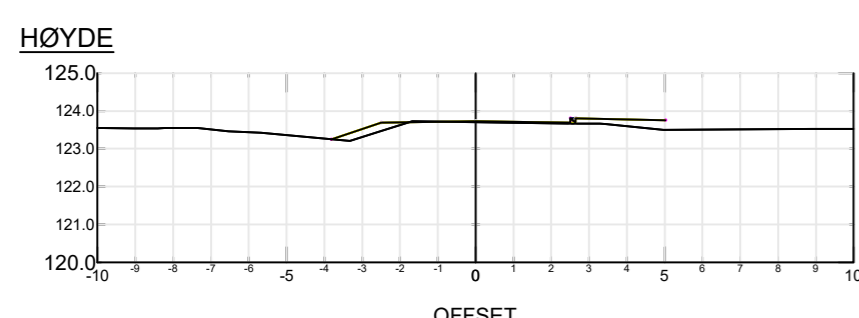


VEILINJE KJØREBANE
Profil nr 90 Skala: 1:200

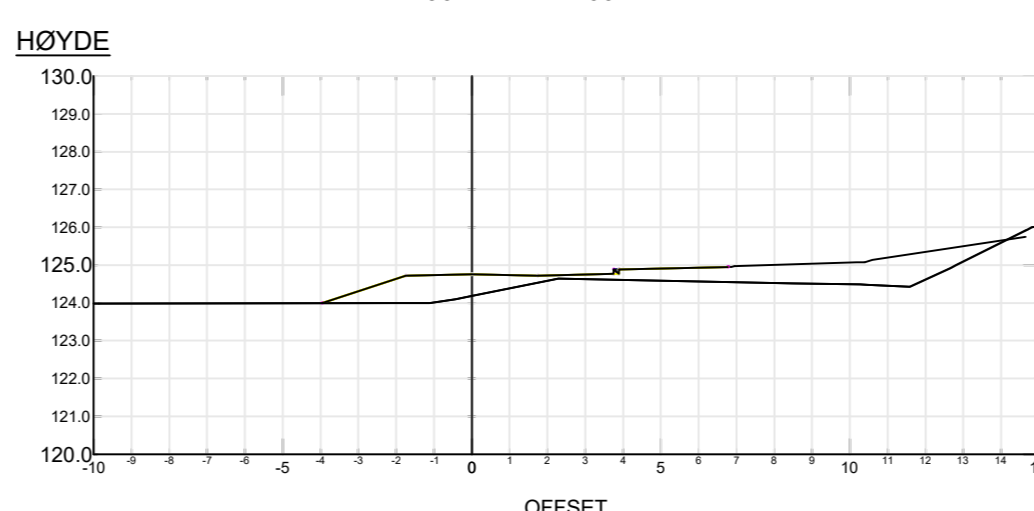


VEILINJE KJØREBANE
Profil nr 140 Skala: 1:200

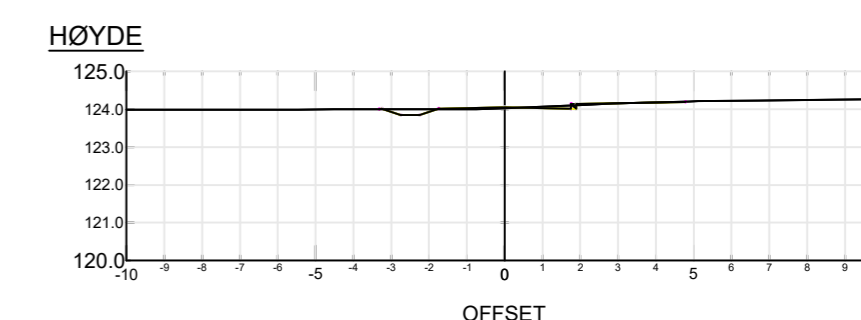


VEILINJE KJØREBANE
Profil nr 30 Skala: 1:200

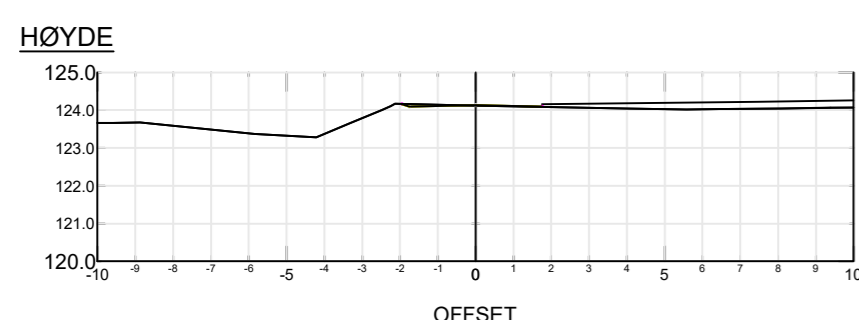


VEILINJE KJØREBANE
Profil nr 40 Skala: 1:200

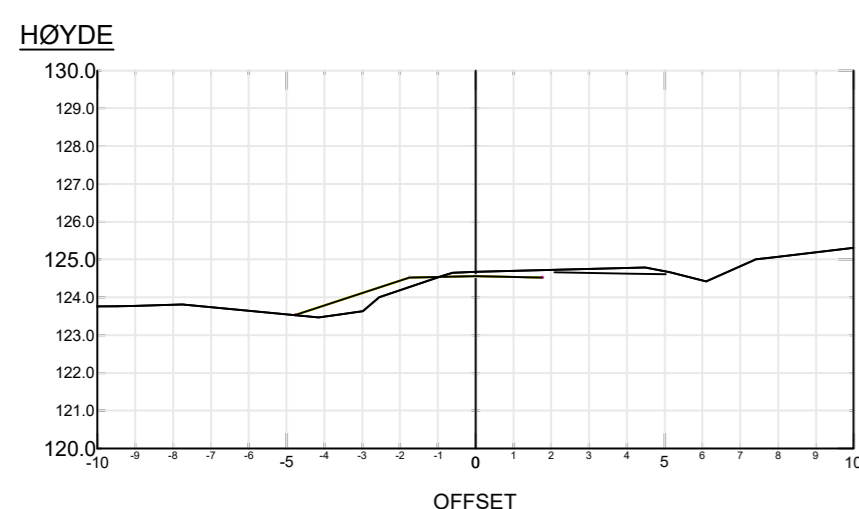


VEILINJE KJØREBANE
Profil nr 100 Skala: 1:200

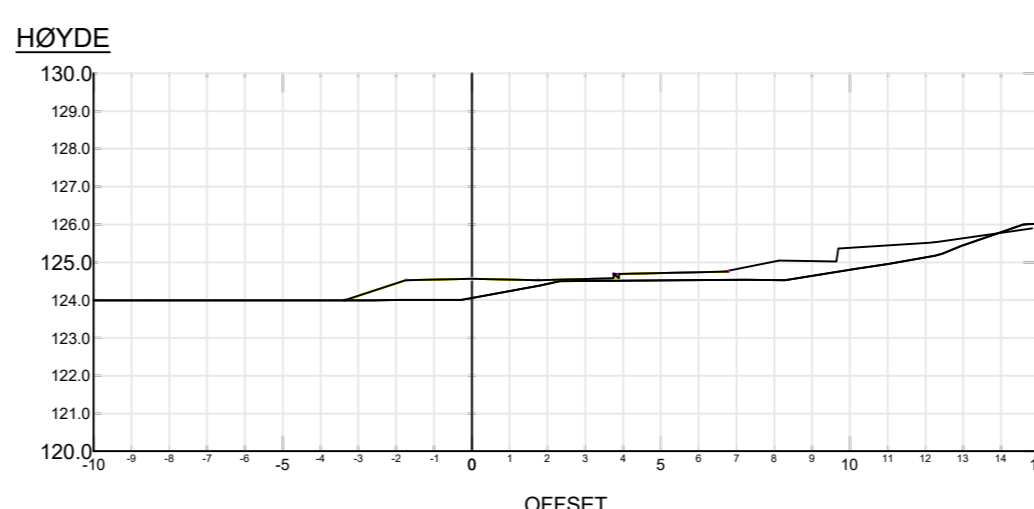


VEILINJE KJØREBANE
Profil nr 160 Skala: 1:200

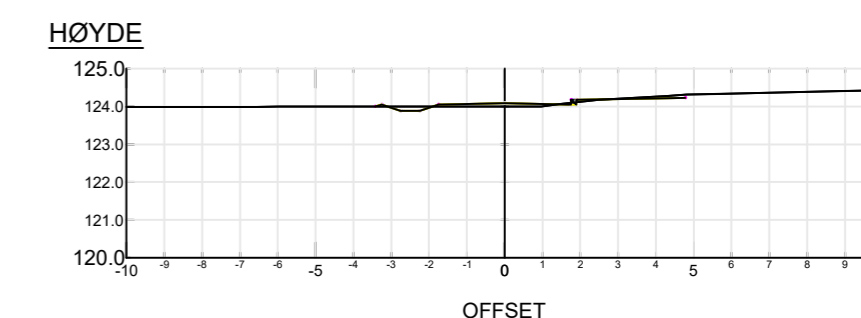



VEILINJE KJØREBANE
Profil nr 50 Skala: 1:200

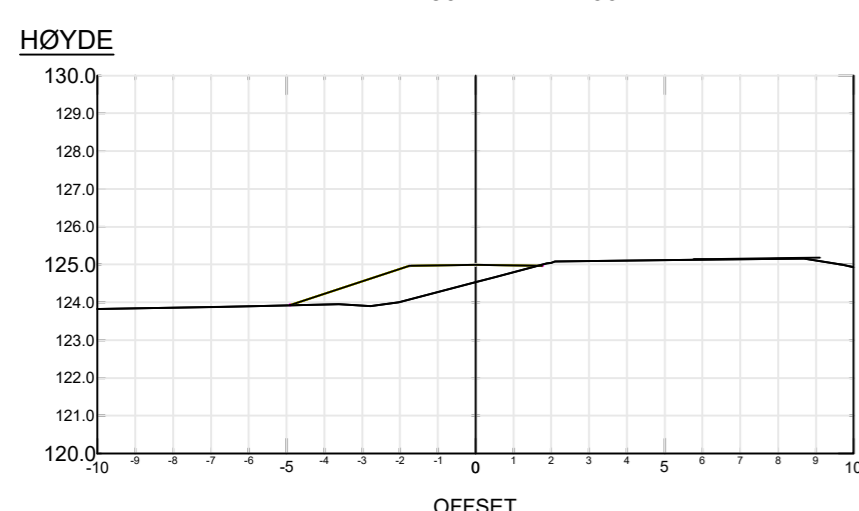

VEILINJE KJØREBANE
Profil nr 110 Skala: 1:200

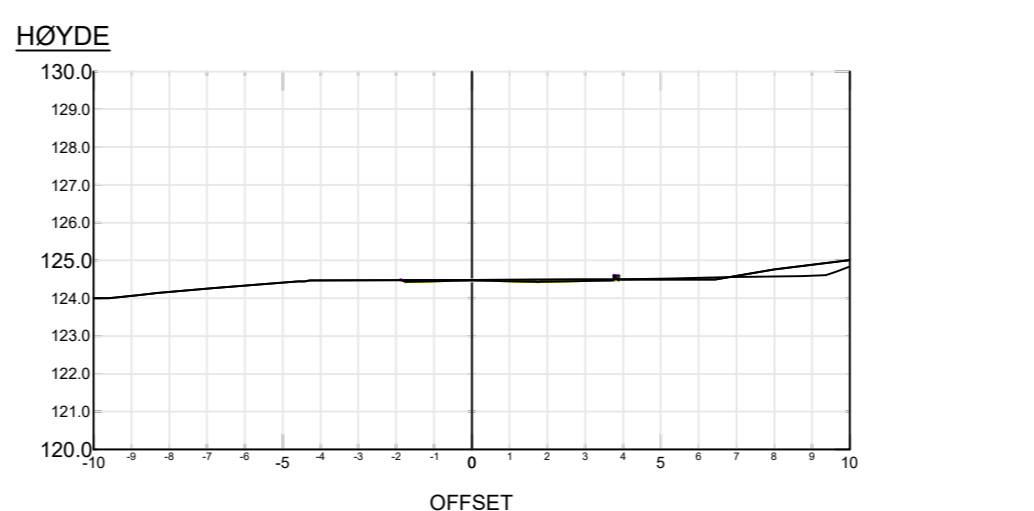

VEILINJE KJØREBANE
Profil nr 180 Skala: 1:200

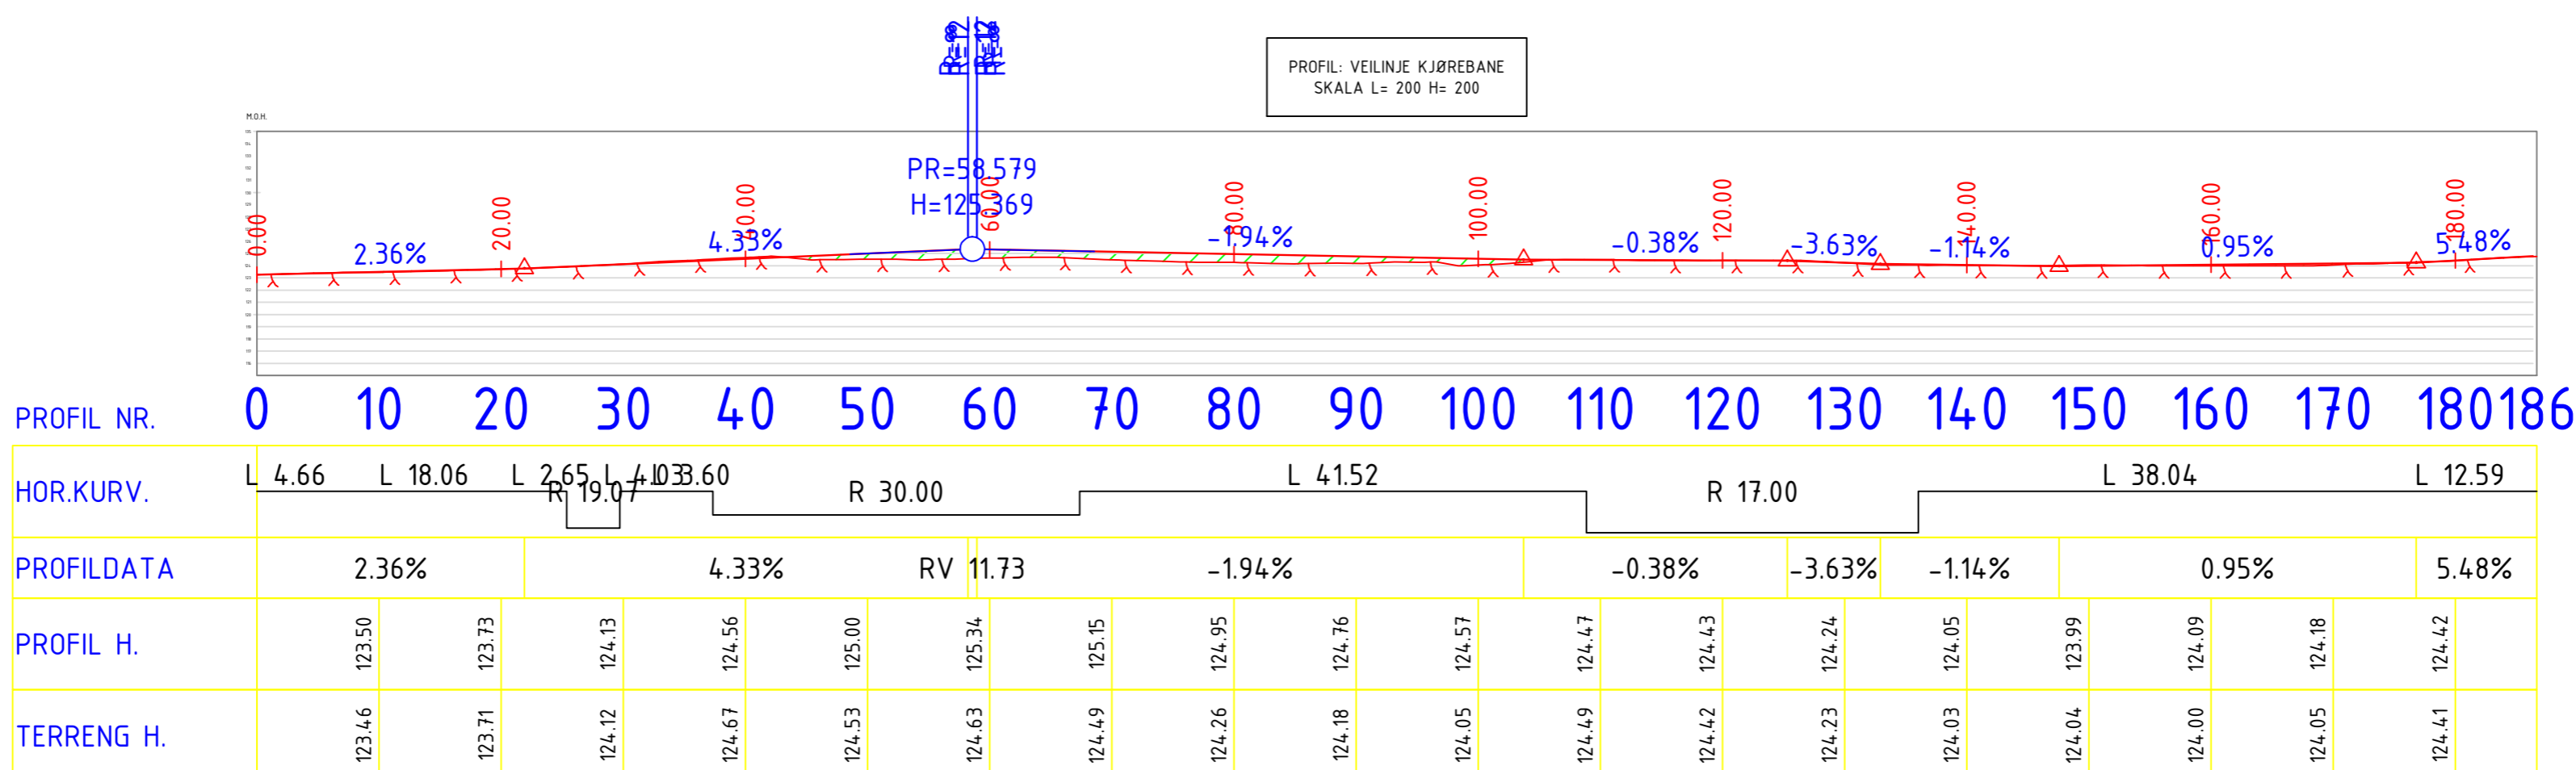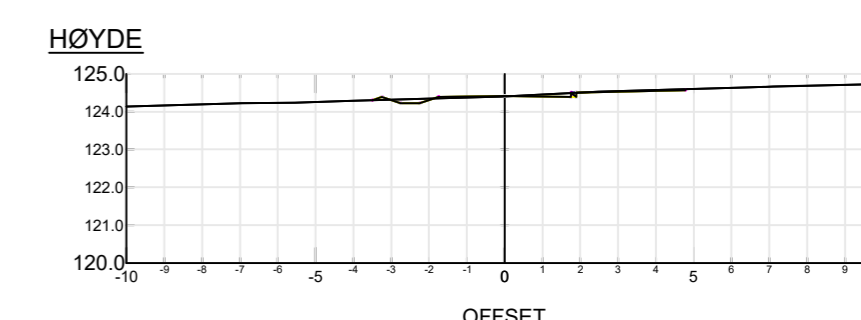

Rev.	Revisjonen gjelder	Dato	Tegnet	Kontr.	Godkjent
	MAURTUVA BARNEHAGE MULIGHETSTUDIE ADKOMST	17 desember 2021	CK	OD	
	VEIPROFILER	Tegning nr. 21154_SNITTEGNINGER			Rev.