








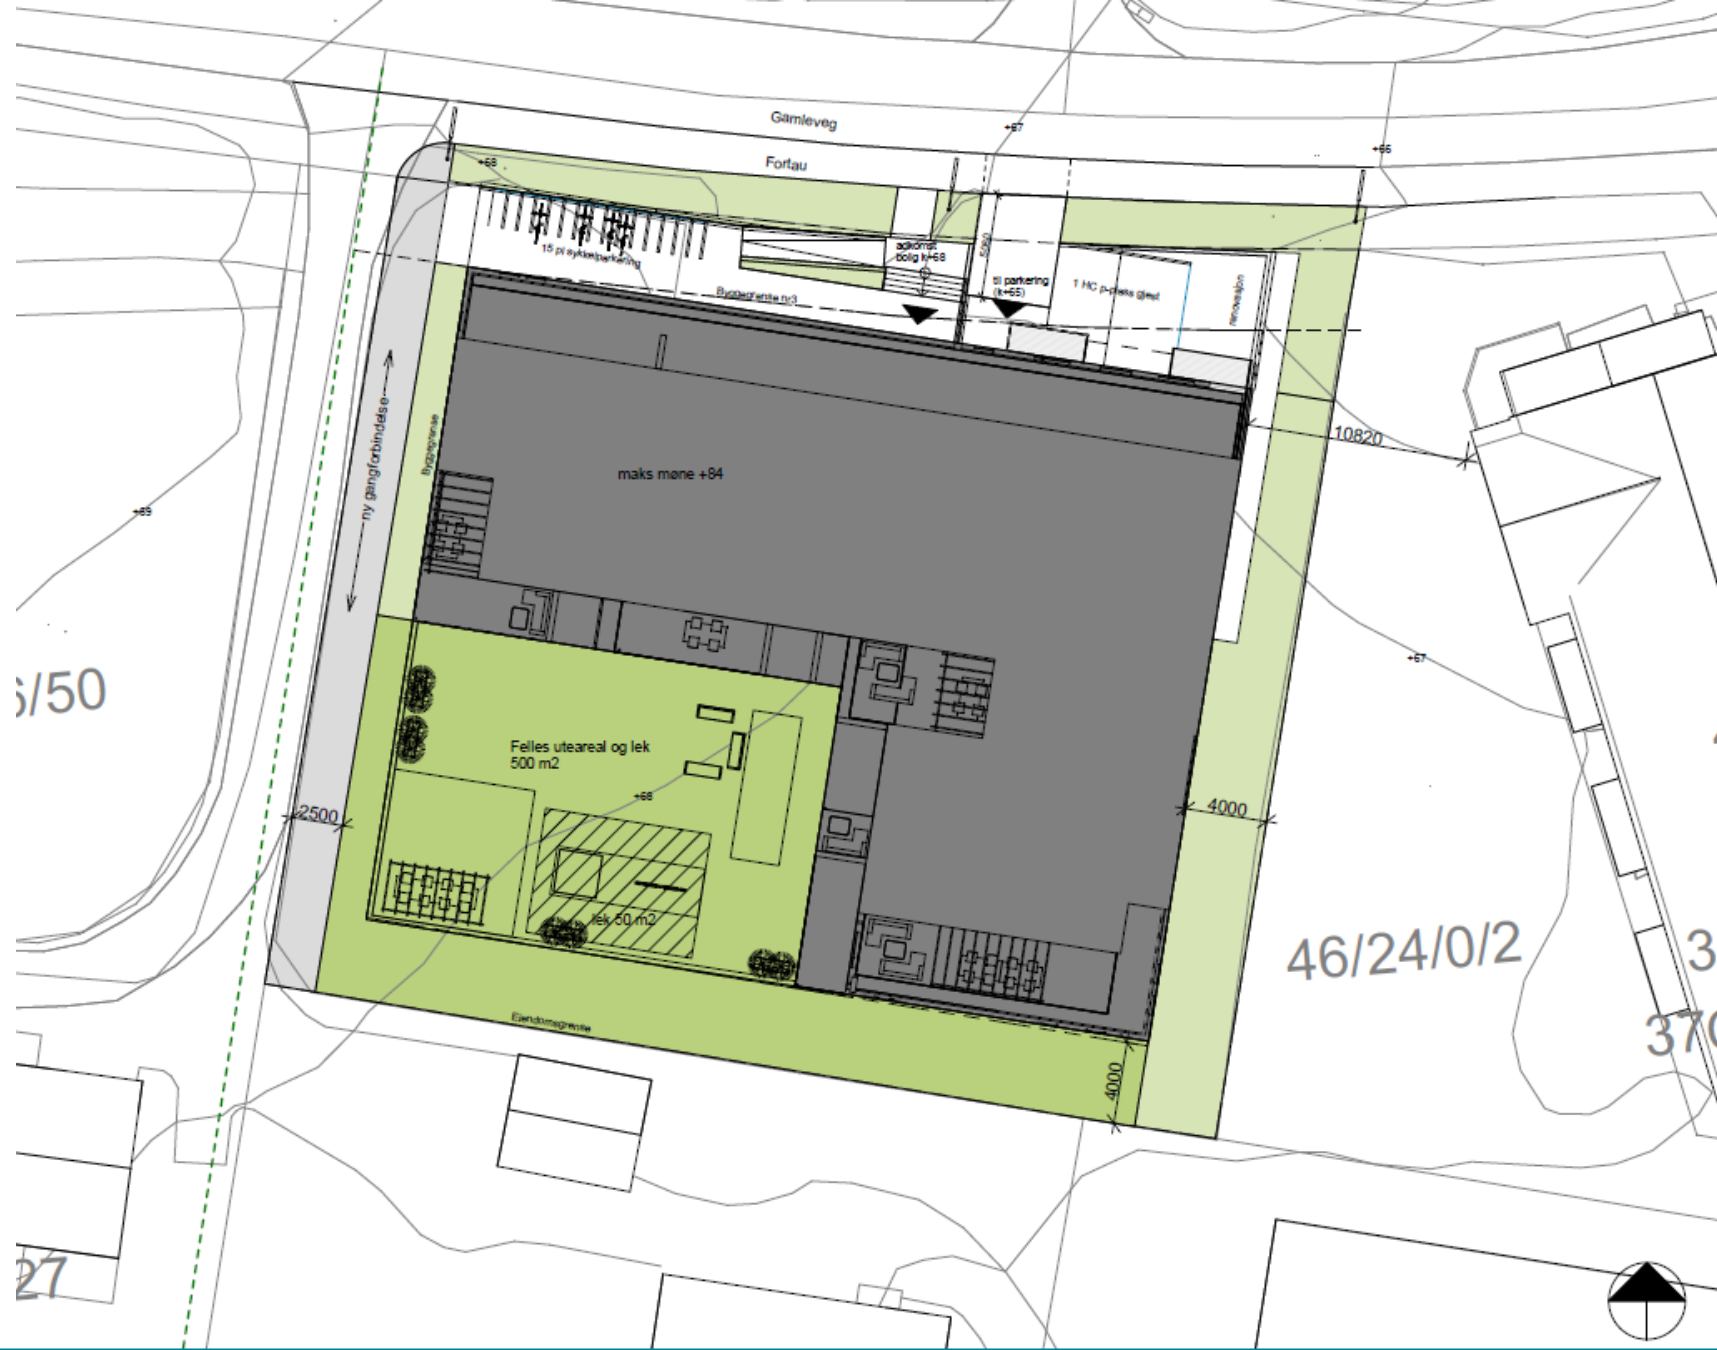

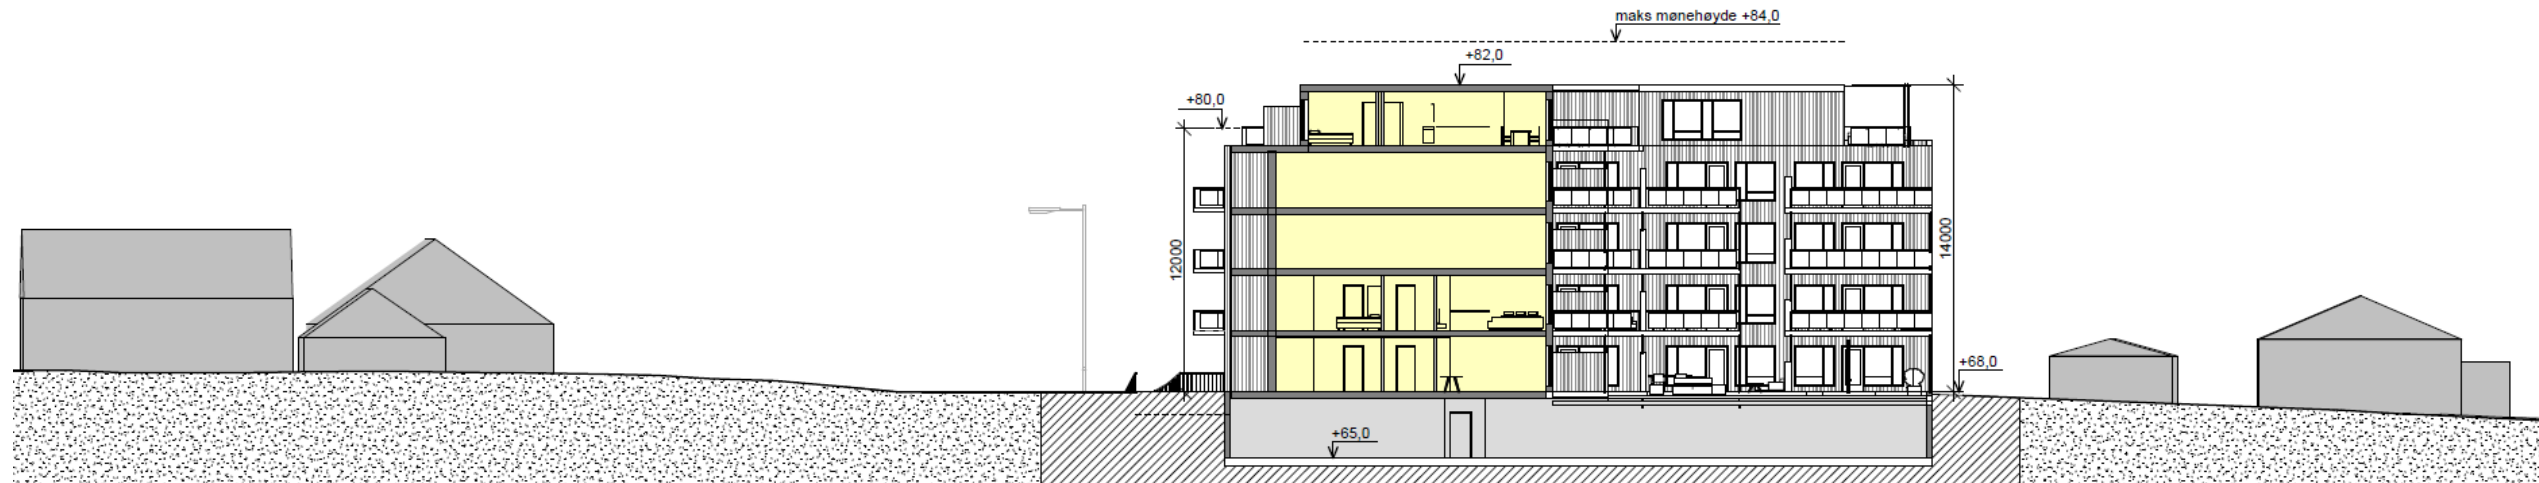

Snitt nordsør
1 : 200

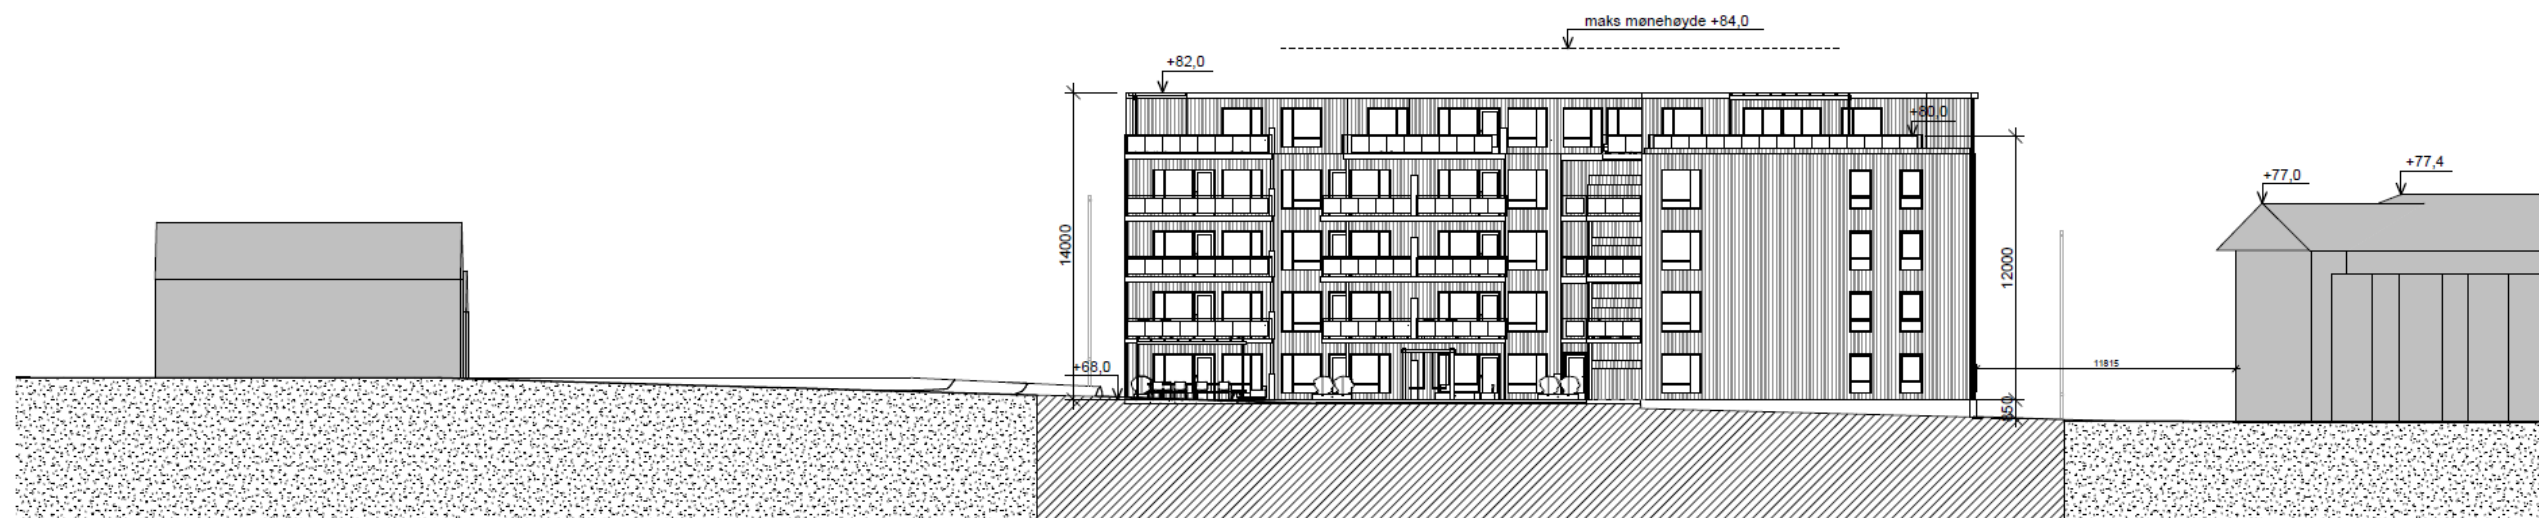


Snitt østvest
1 : 200









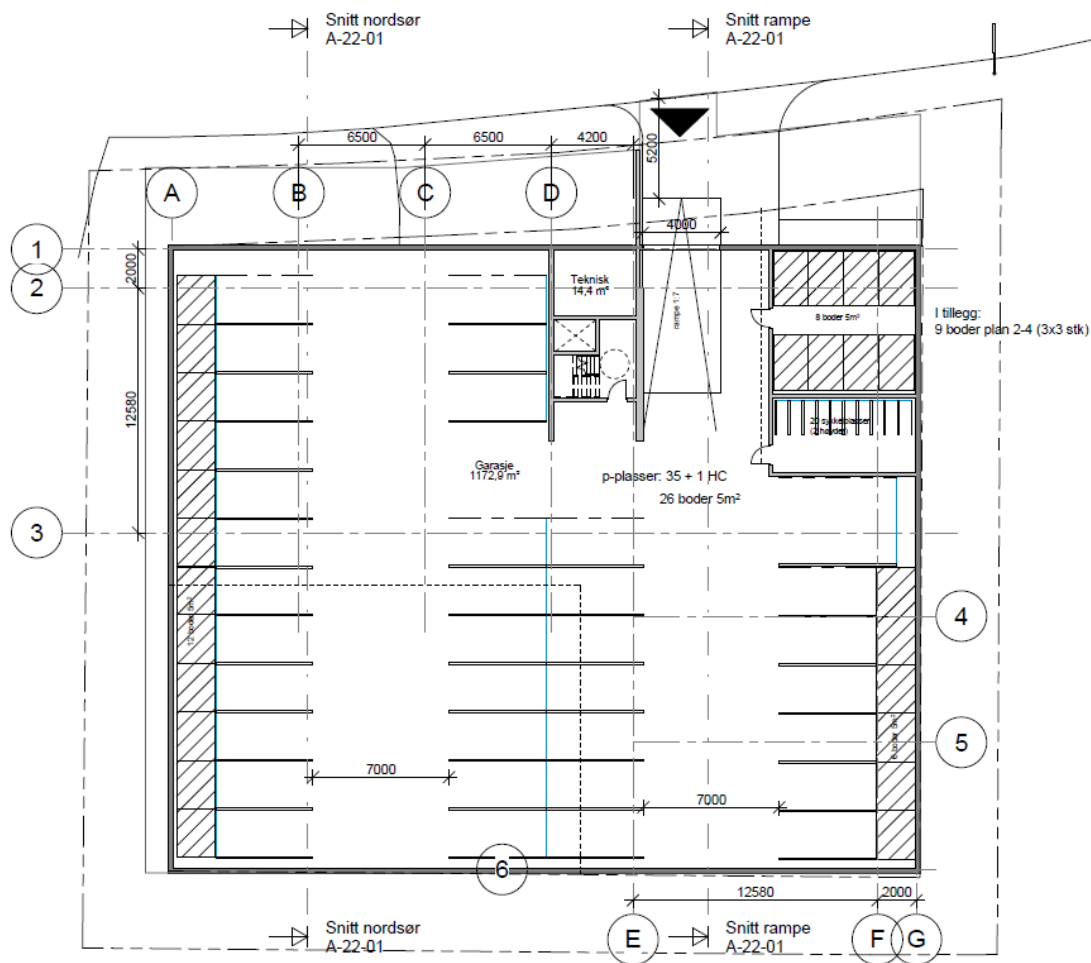

Kjeller





Plan 1



Plan 2-4



Plan 5

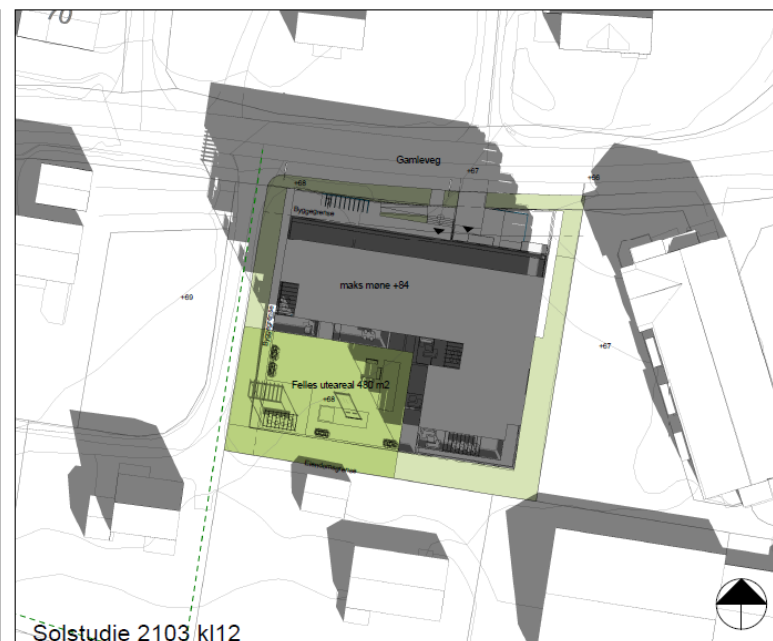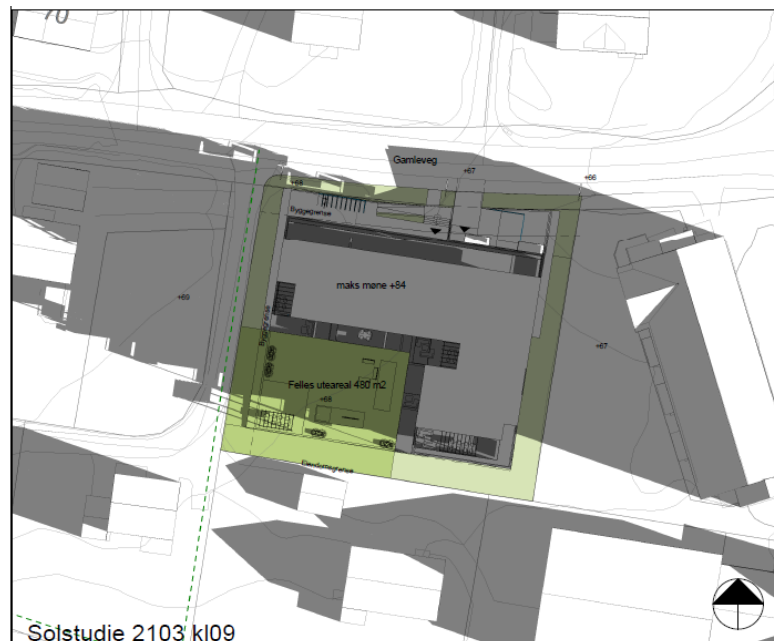




Solstudie 2306 k109
1 : 500



Solstudie 2306 k12
1 : 500

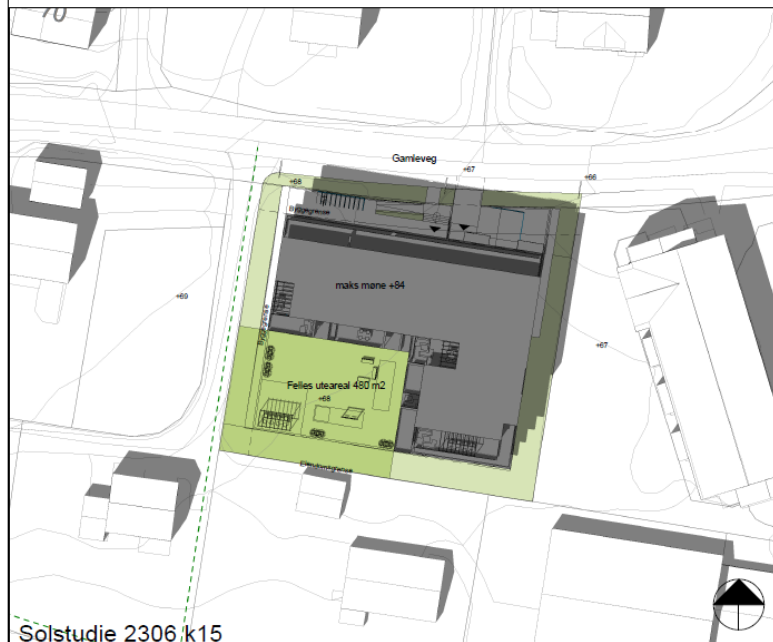

Solstudie 2306 k15
1 : 500



Solstudie 2306 k18
1 : 500